
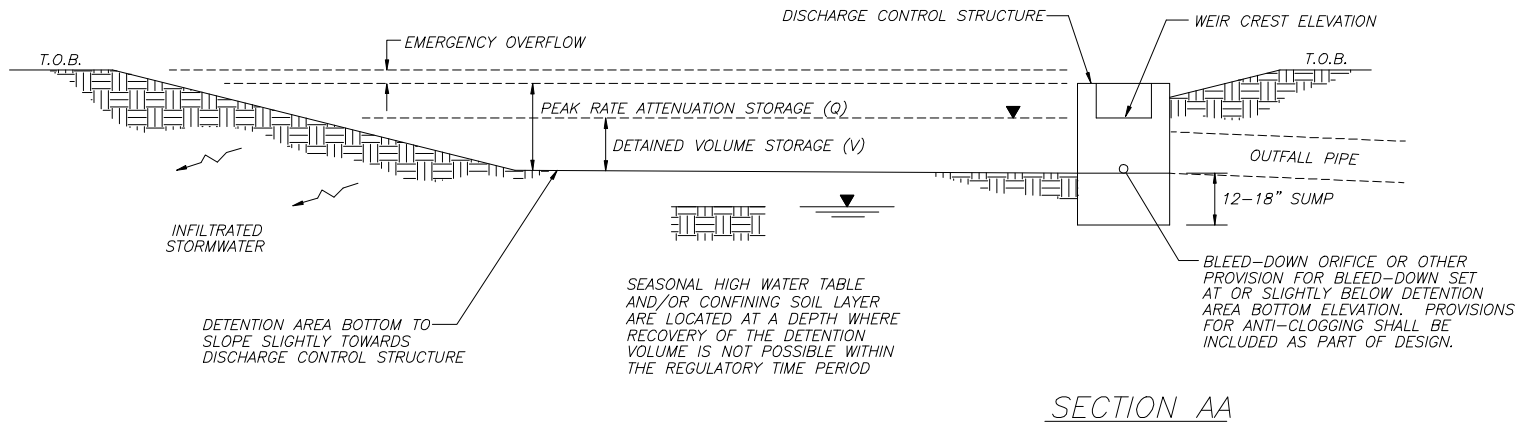


GENERAL NOTES:

1. THIS DETAIL DEPICTS A TYPICAL DESIGN DETAIL FOR "DRY" DETENTION. OTHER DESIGN CONFIGURATIONS MAY BE POSSIBLE. THIS SYSTEM IS DESIGNED FOR USE WHERE SOIL AND SEASONAL HIGH GROUND WATER TABLE CONDITIONS ARE NOT CONDUCIVE TO ALLOW FOR FULL VOLUME RECOVERY THROUGH INFILTRATION WITHIN THE REGULATED TIME PERIOD.
2. THIS DETAIL IS FOR CLARIFICATION PURPOSES ONLY. ACTUAL DESIGN AND CONSTRUCTION DETAILS ARE THE RESPONSIBILITY OF THE REGISTERED PROFESSIONAL.

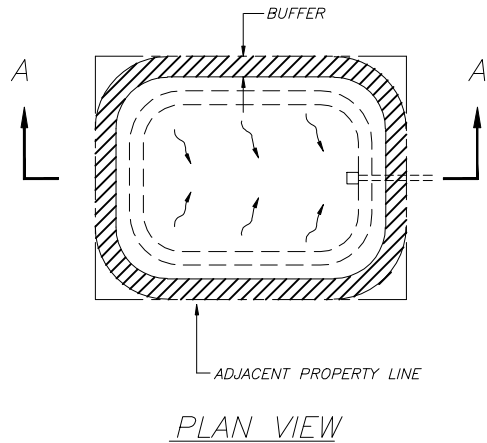

ST JOHNS COUNTY  
PUBLIC WORKS DEPARTMENT  
ENGINEERING DIVISION

2740 Industry Center Road  
ST AUGUSTINE, FLORIDA 32084  
Phone (904) 209-0110 • Fax. (904) 209-0140

REVISION
10/09

DESIGN DETAIL

DRY DETENTION  
TYPICAL DETAIL

EFFECTIVE DATE:

DETAIL NO. 500

APPROVED:

*[Signature]*  
H.P. TOMPKINS, JR., P.E.  
COUNTY ENGINEER

FILE NAME: 500.DWG